

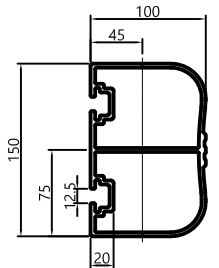
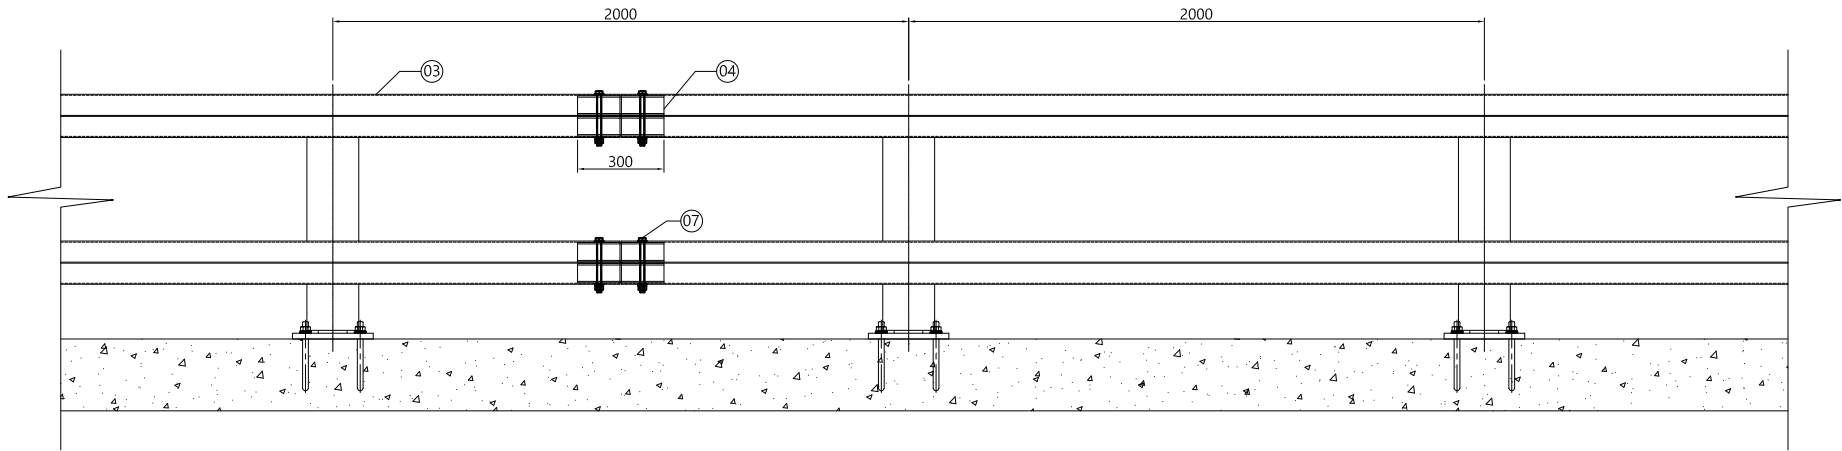
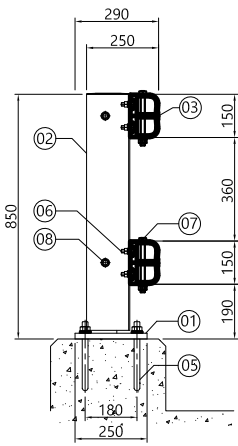
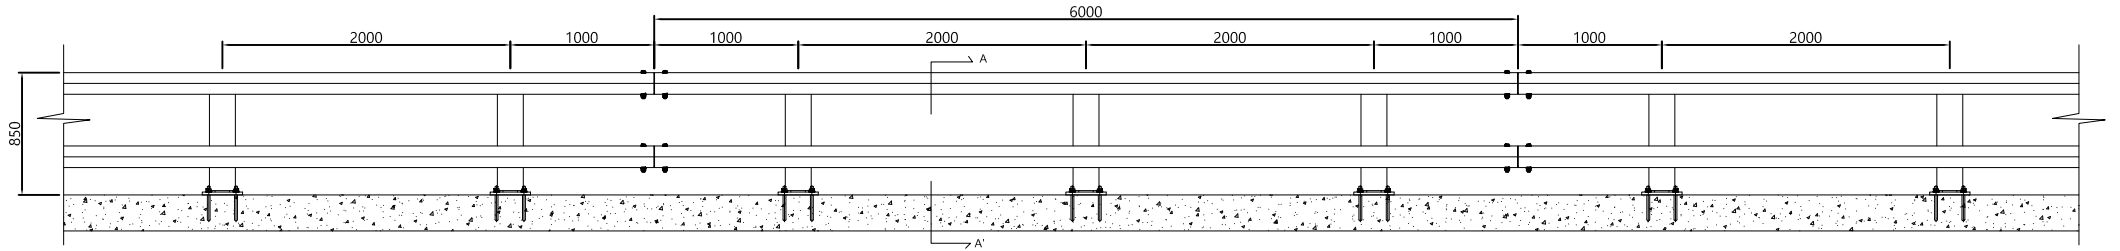
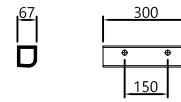
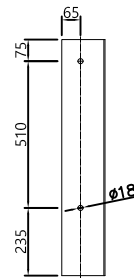
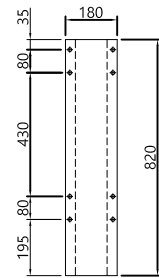



교량용 차량방호울타리 - SB4등급 (H850 x W2000)

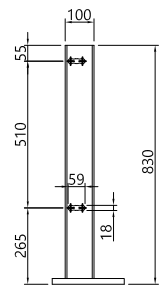


TOP/ UNDER RAIL

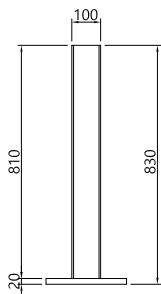

RAIL SLEEVE

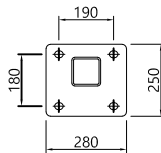

ANCHOR PLATE

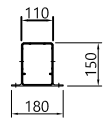

POST

교량용 차량방호울타리 - SB4등급

(H = 0.85M , SPAN = 6.0M)

NO	품 명	규 격	재 질	단위	수량	비 고
10	RAIL CAP(시.종점부)	150x100	AC7A	EA	2	
09	POST CAP	150x110	PE	EA	3	
08	BOLT/N/SW/2PW	M16x130	A2-70 (KSB 0241)	EA	6	
07	BOLT/N/SW/2PW	M16x180	A2-70 (KSB 0241)	EA	4	
06	BOLT/N/SW/2PW	M12x35	A2-70 (KSB 0241)	EA	24	
05	ANCHOR BOLT/N/SW/PW	M20x240	4.8 (KSB 0233)	EA	12	
04	TOP/UNDER RAIL SLEEVE	67x300x5.0t	A6061S-T6 (KSD 6759)	EA	4	
03	TOP/UNDER RAIL	150x100x5995x3.5t	A6061S-T6 (KSD 6759)	EA	2	
02	POST	180x150x820x3.0t	A6063S-T5 (KSD 6759)	EA	3	
01	ANCHOR PLATE	280x250x20t	SS275 (KSD 3503)	EA	3	

사 업 명	시 설/공 구	건설분야	건설단계	개정번호	날짜	개 정 내 용	과업책임자	분야별책임자	설계자	위치정보	축척	모 델 명	도 면 명	교 량 용 차 량 방 호 울 타 리 SB4등급
					2017. 05. 10							ALB-SB4-A	편철번호	-